


PLANTA BAIXA DO TÉRREO - BLOCO 01 - SUCAD  
Escala 1:100

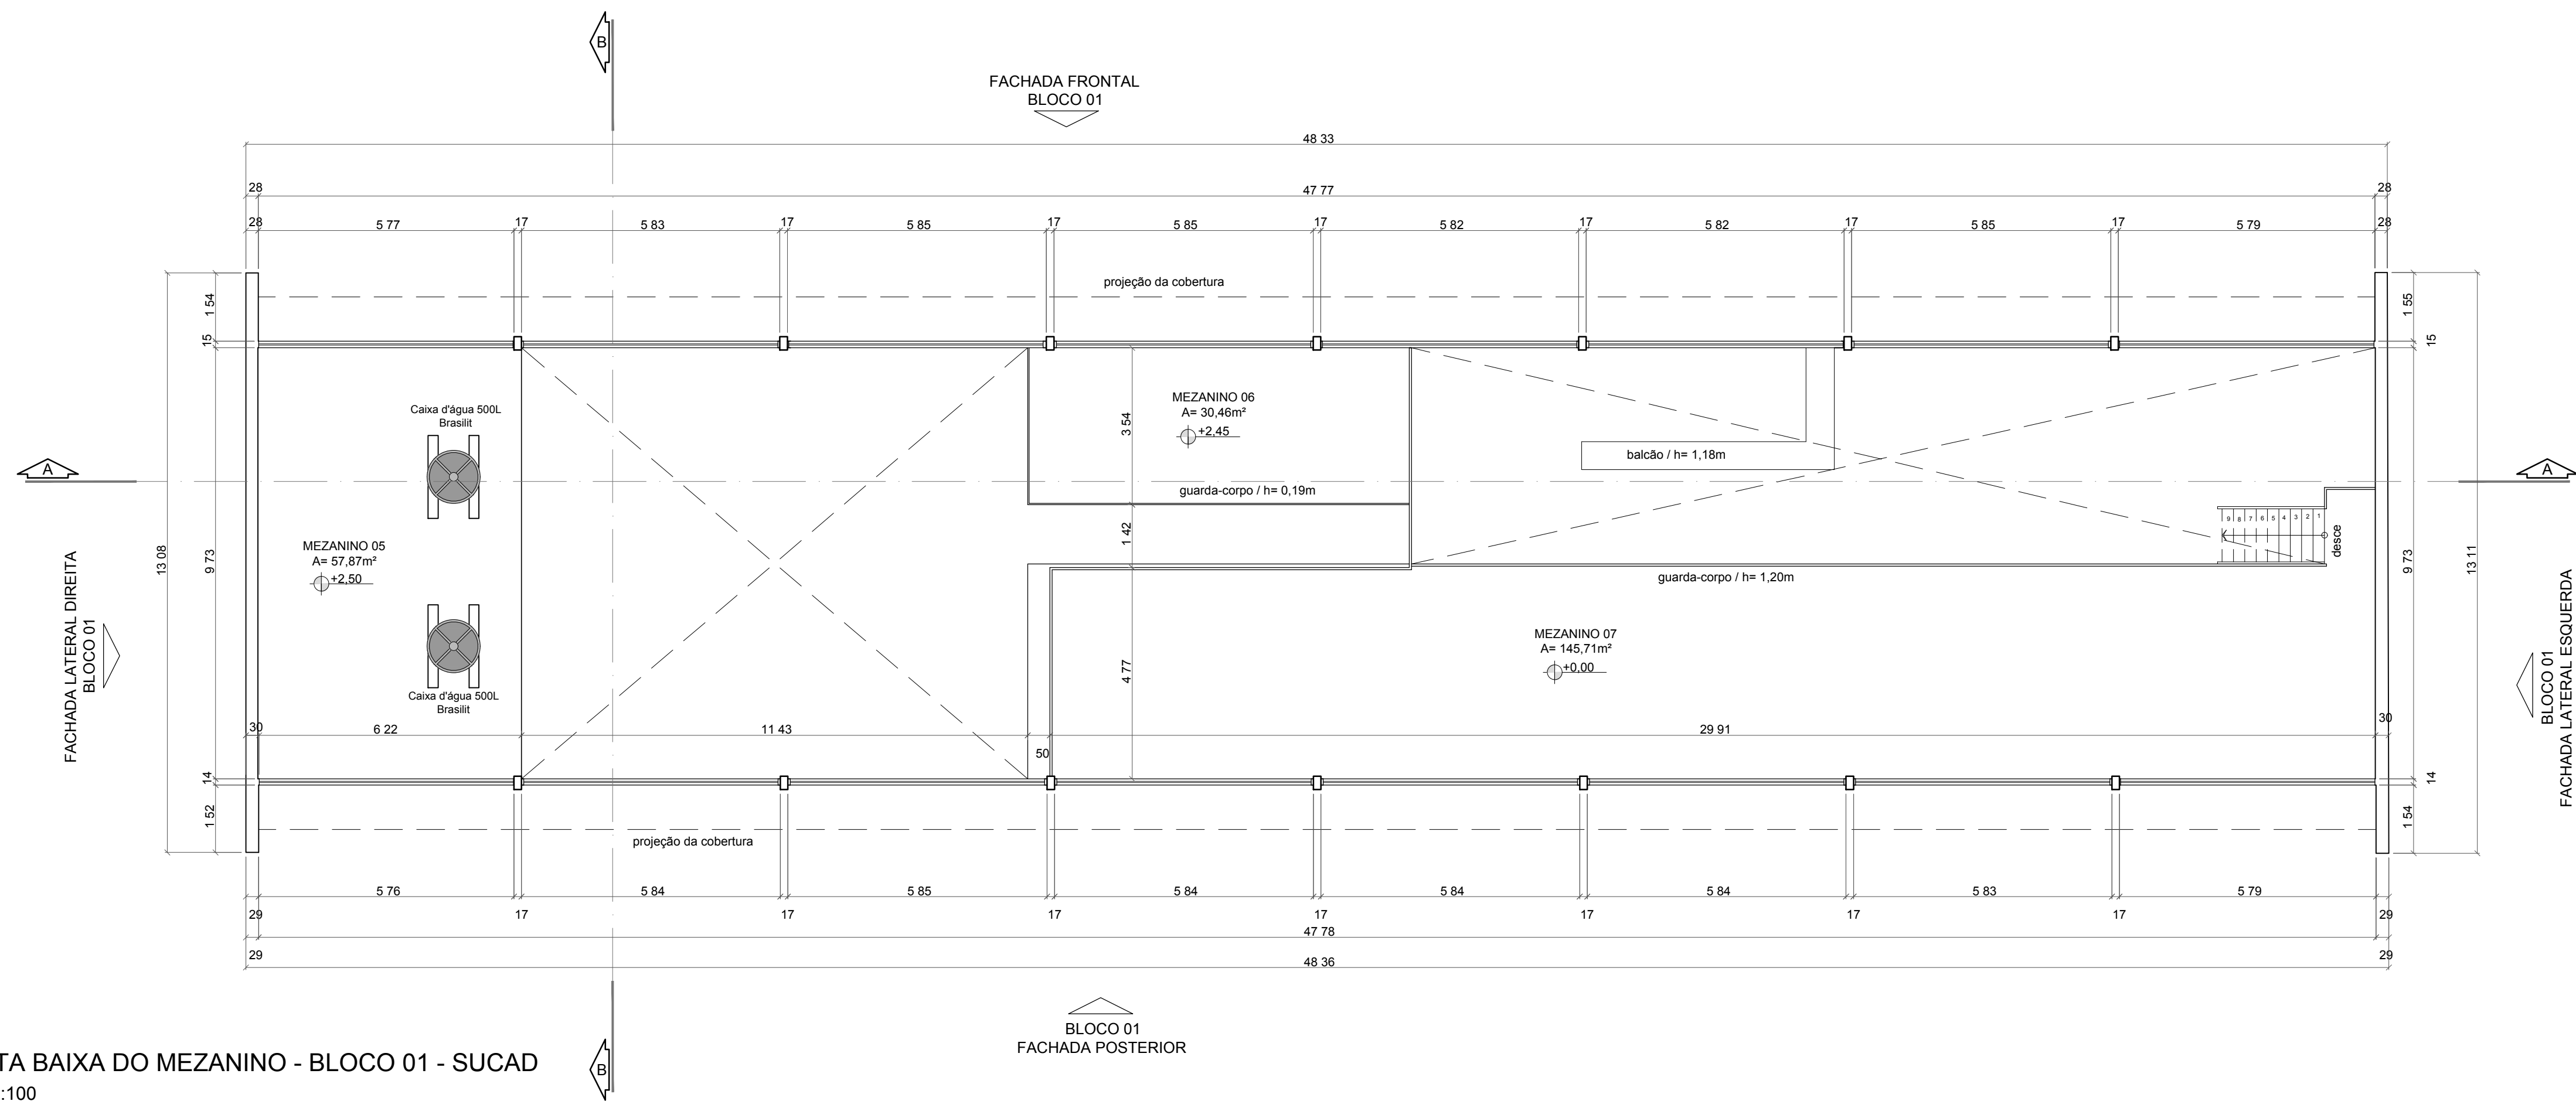

PLANTA BAIXA DO MEZANINO - BLOCO 01 - SUCAD  
Escala 1:100